



IBI GROUP
7th Floor-55 St. Clair Avenue West
Toronto ON M4V 2Y7 Canada
tel 416 596 1930 fax 416 596 0544
ibigroup.com

KEY PLAN

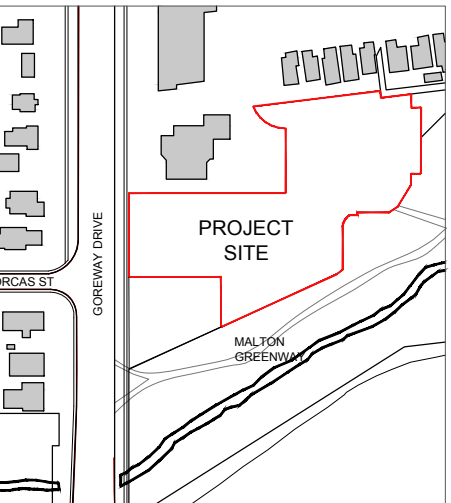

SUBMISSION

| # | Date | By | Comment |
|---|------------|----|-----------------|
| 2 | 2020.06.12 | DH | ISSUED FOR OPA |
| 1 | 2019.09.06 | DH | ISSUED FOR DARC |

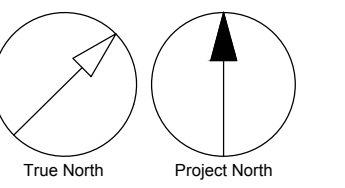

SEAL :



PROJECT :



REDWOOD ON GOREWAY

7085 Goreway Drive,
Mississauga, Ontario

TITLE : Site Plan - Proposed

DATE : 2019-11-12


SCALE : 1:250

DRAWN : PC/DV/SL

CHECKED : DH

PROJ. NO. 120212

A-101

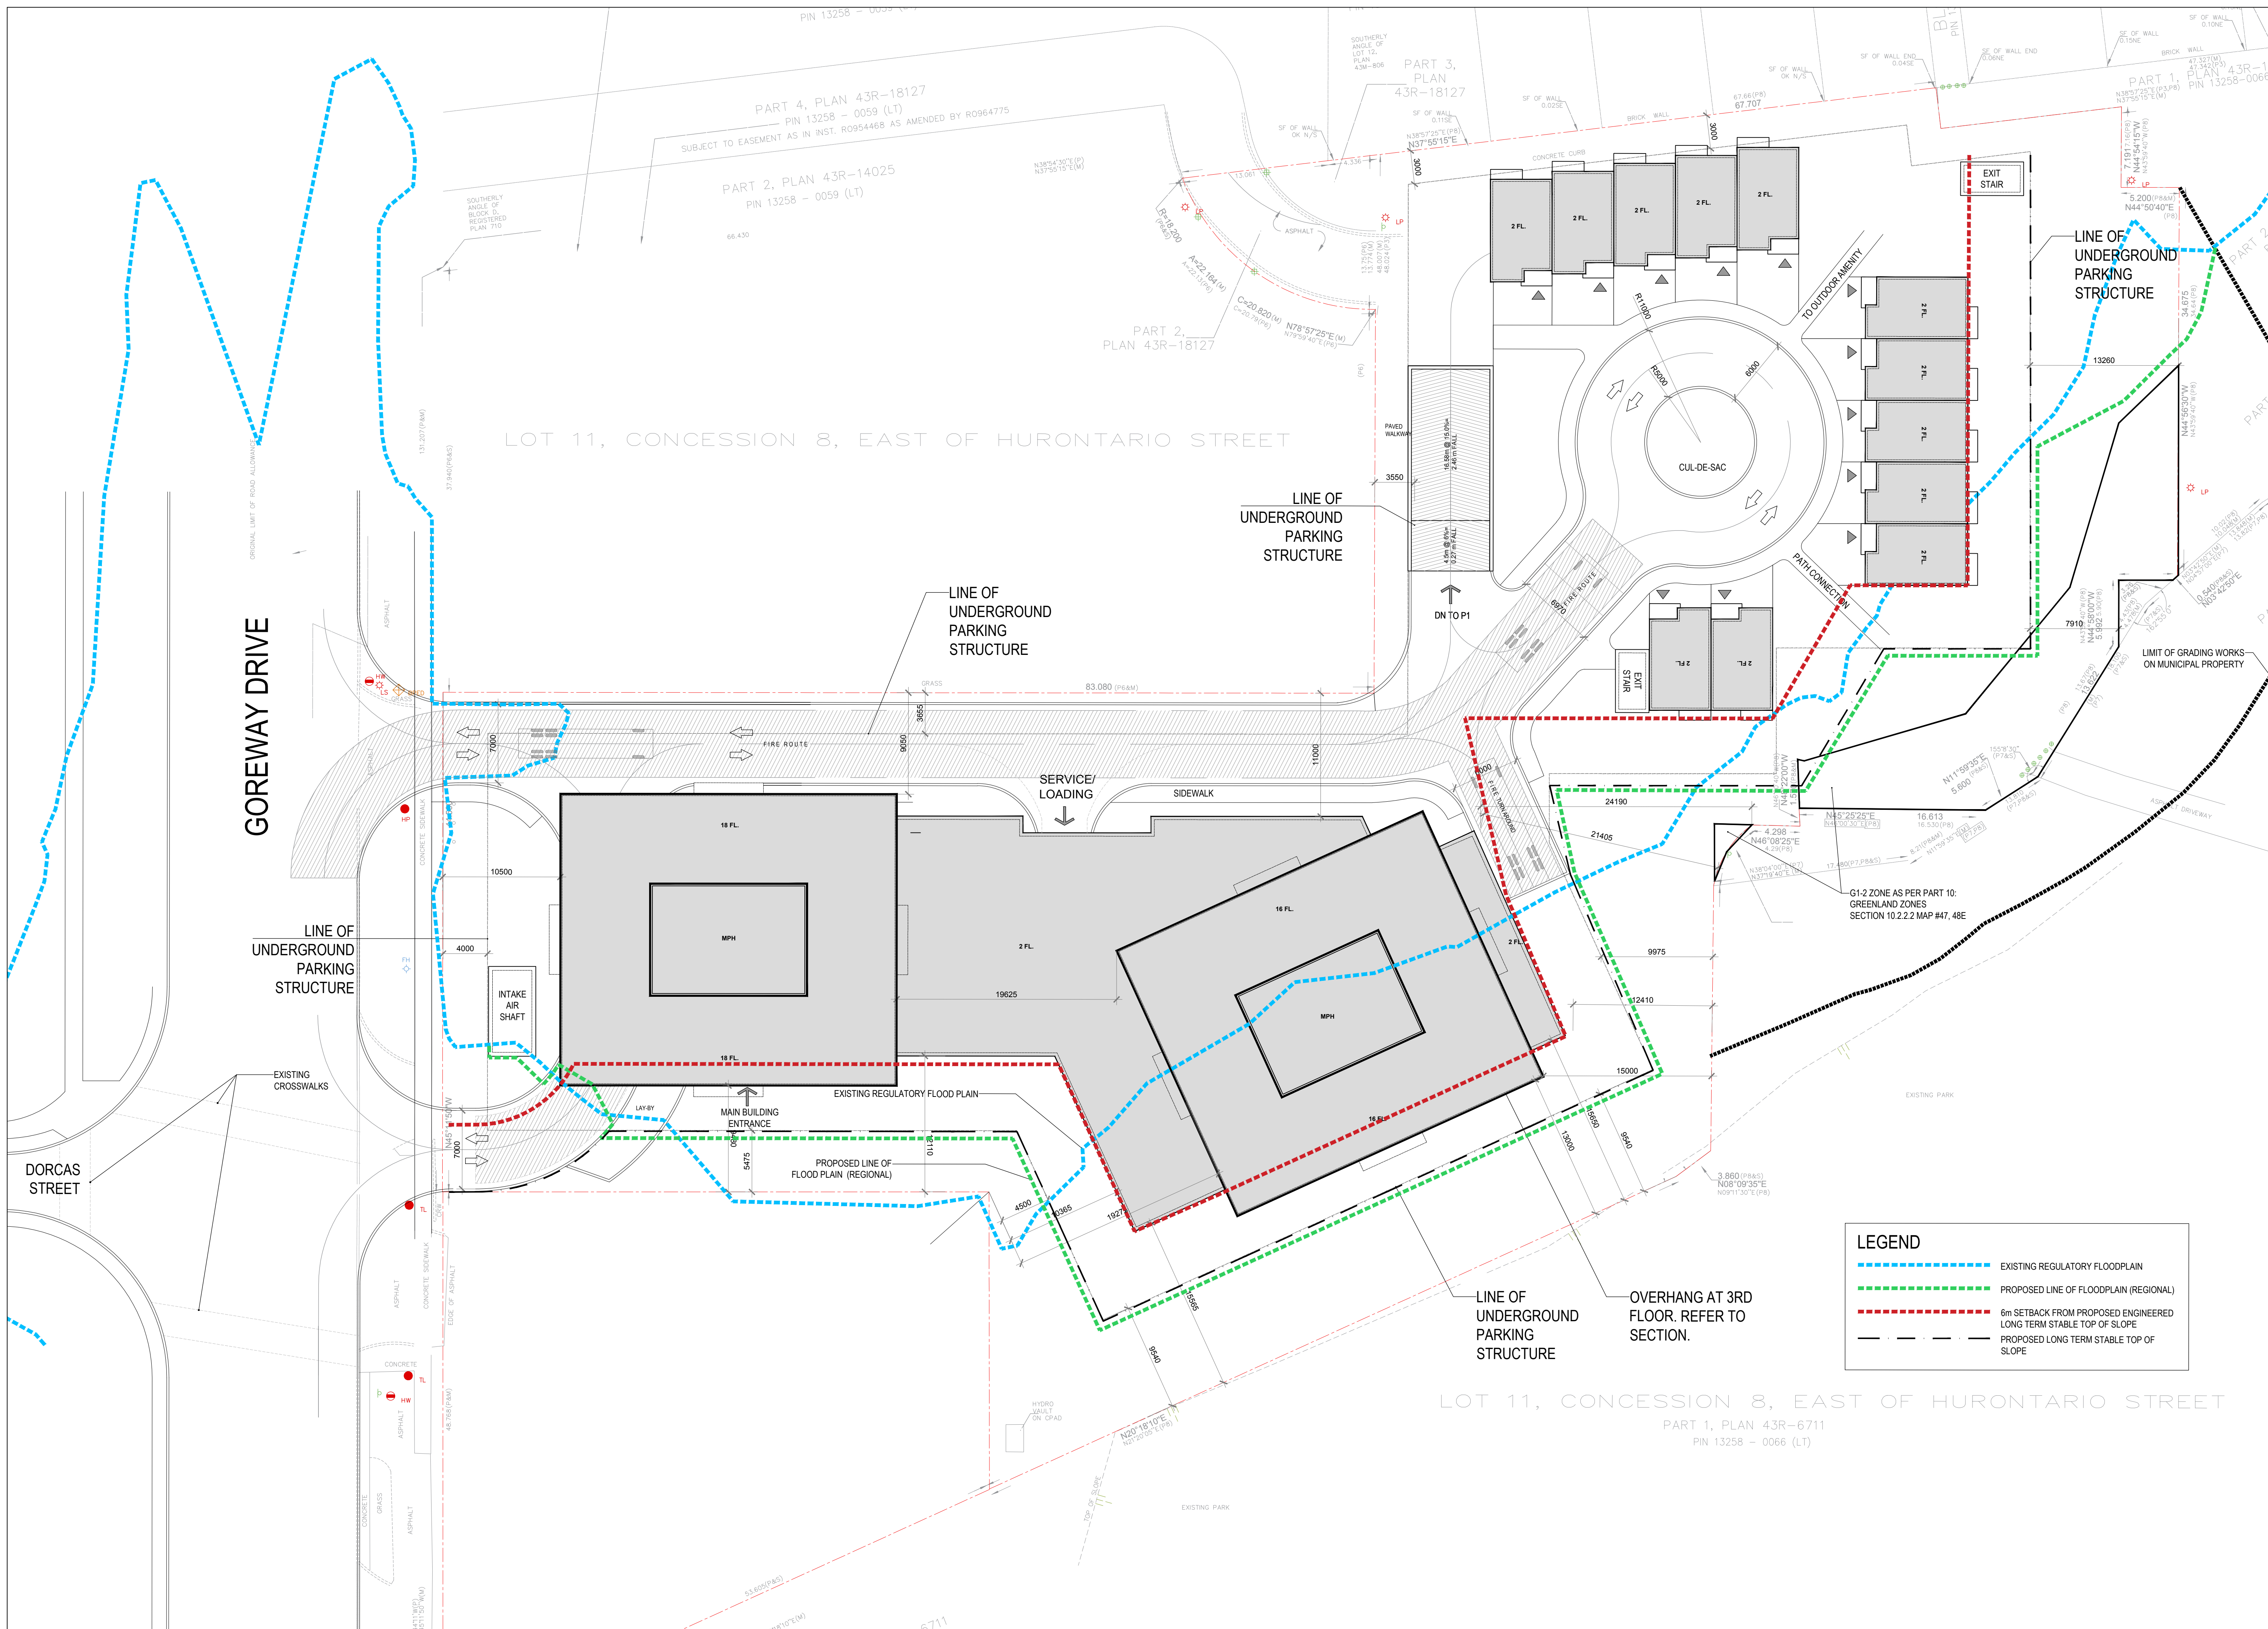

LEGEND

- - - - - EXISTING REGULATORY FLOODPLAIN
- - - - - PROPOSED LINE OF FLOODPLAIN (REGIONAL)
- - - - - 6m SETBACK FROM PROPOSED ENGINEERED LONG TERM STABLE TOP OF SLOPE
- - - - - PROPOSED LONG TERM STABLE TOP OF SLOPE

LOT 11, CONCESSION 8, EAST OF HURONTARIO STREET
PART 1, PLAN 43R-6711
PIN 13258 - 0066 (LT)